
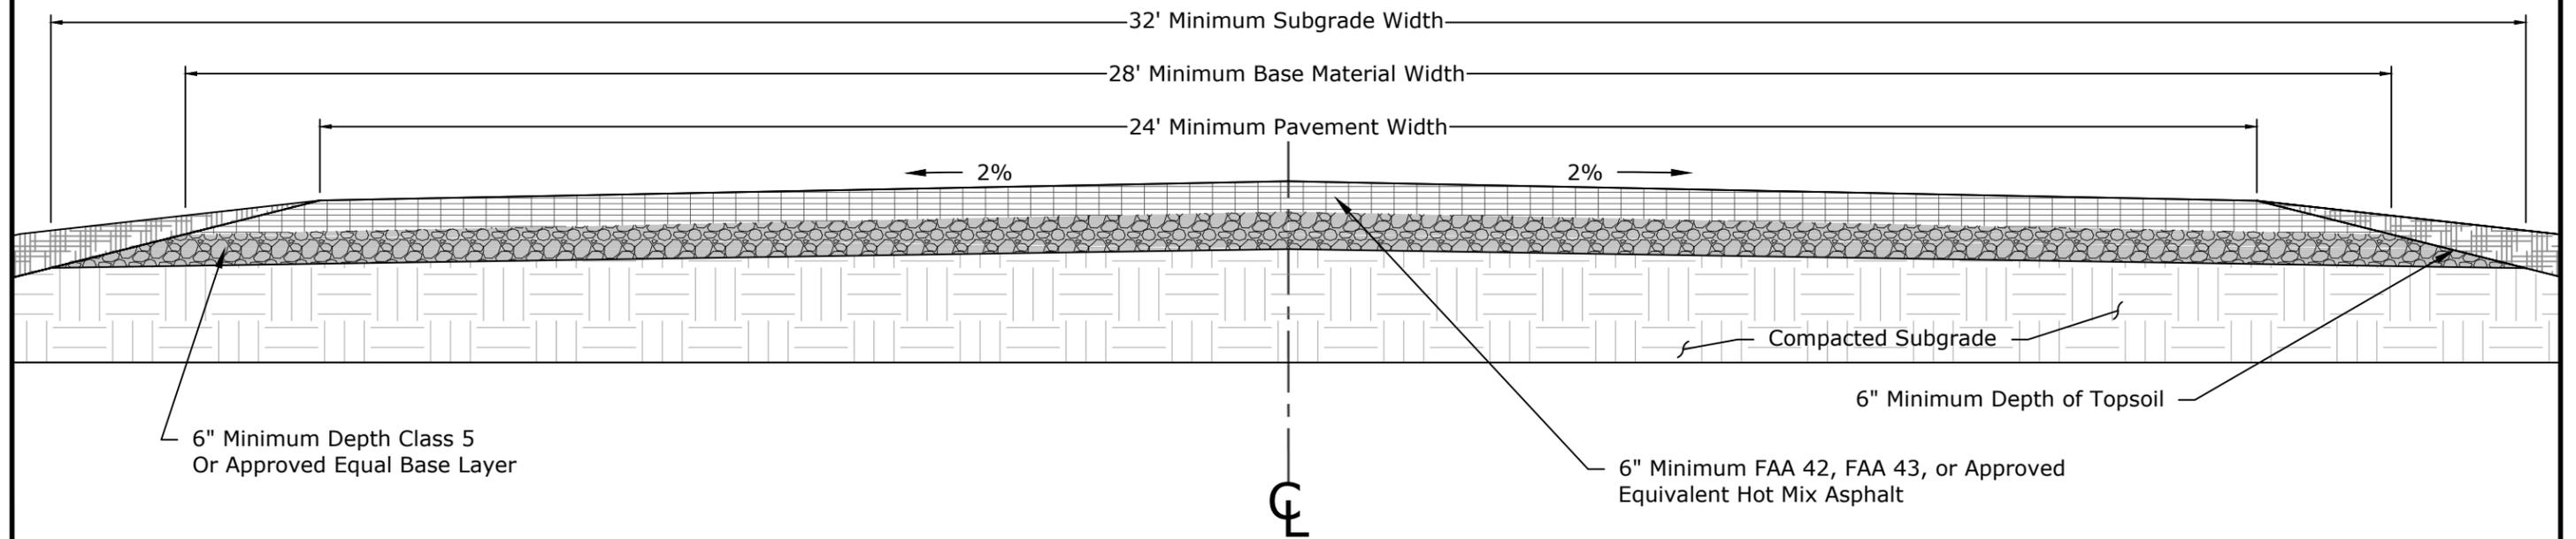


RESIDENTIAL SUBDIVISION ROADWAY STANDARD

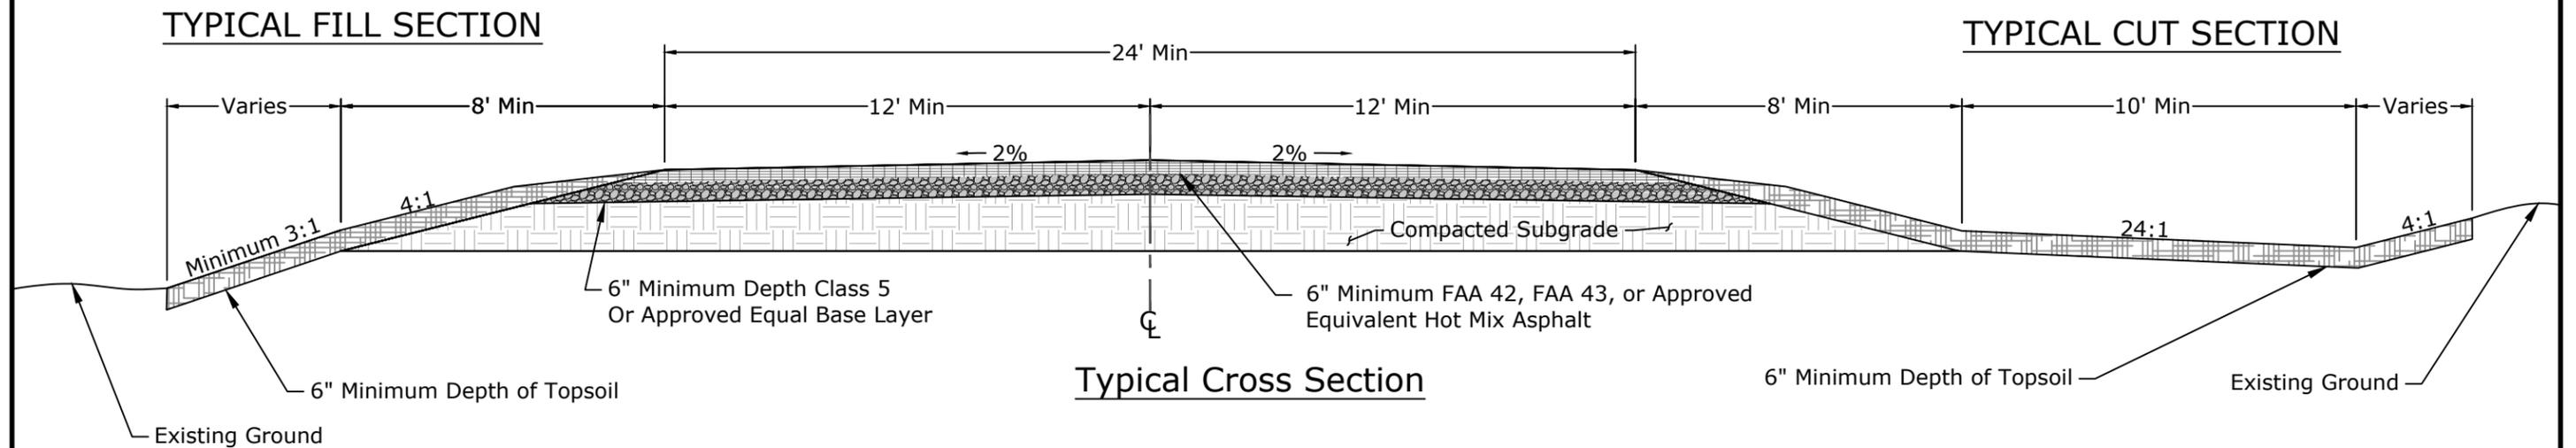

NOTES:

1. Minimum Ditch Depth of 2'
2. All construction and testing must conform to current NDDOT Standard Specifications for Road and Bridge Construction
3. Roadway cannot obstruct the natural drainage without proper drainage structures.
4. All dead ends shall have a turn-around with an outside roadway diameter of at least 80 ft.
5. All residential subdivision roadways shall be designed for 35 mph.
6. Right of Way shall be a minimum of 40' on each side of the platted Centerline.