

# TREE PLANTING LOCATION ORDINANCE


BURLEIGH COUNTY  
HIGHWAY DEPARTMENT

PREVAILING WIND →

UPWIND SIDE  
(NORTH OR WEST SIDE OF ROAD)

DOWNWIND SIDE  
(SOUTH OR EAST SIDE OF ROAD)

ROADWAY CENTERLINE

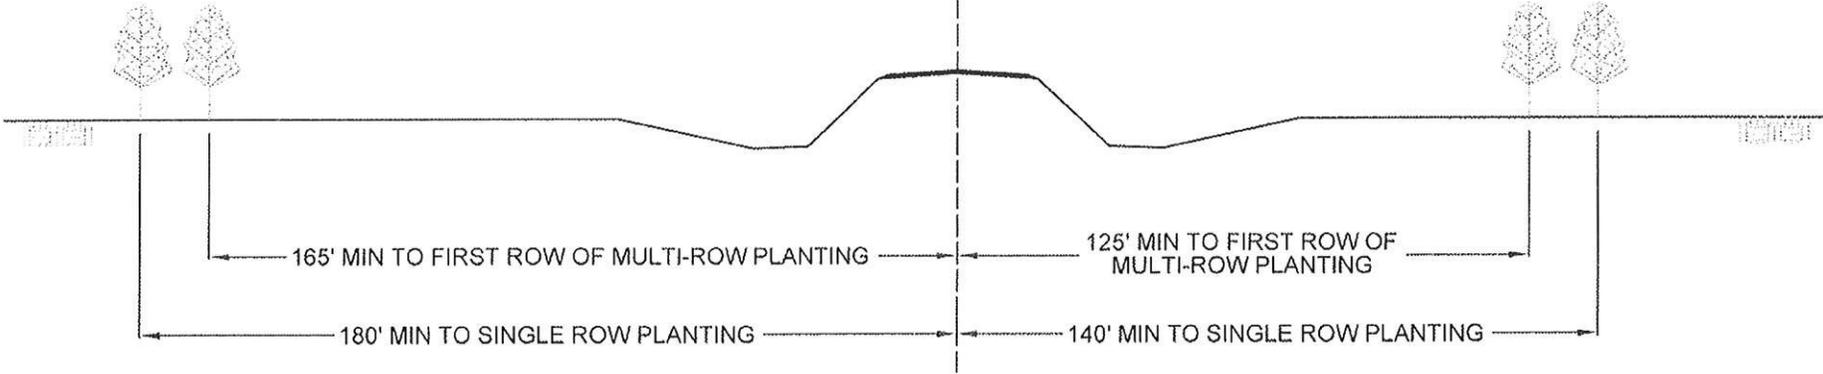

CROSS SECTION VIEW

APPROVED BY BURLEIGH COUNTY  
COMMISSION FOR AREAS COVERED  
BY THEIR JURISDICTION AT REGULAR  
MEETING ON 5 APRIL 1994.

DRAWN BY: CDW  
DATE: 7/1/2009